



新館 B 2階平面図 (S=1/200)

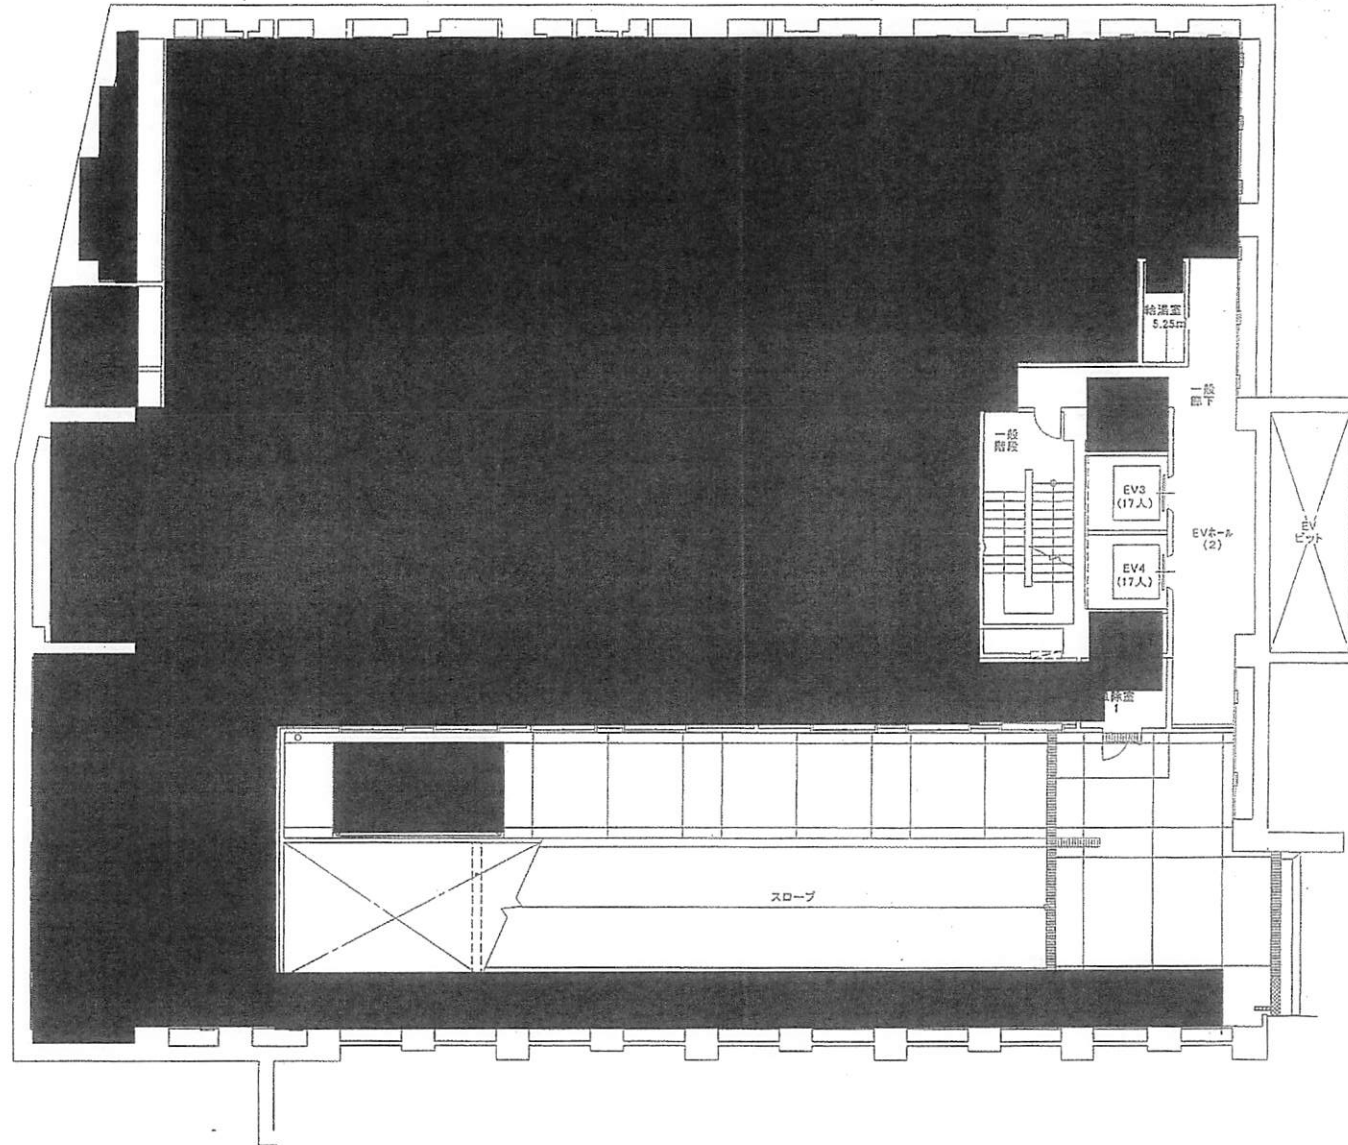


新館 B1階平面図 (S=1/200)

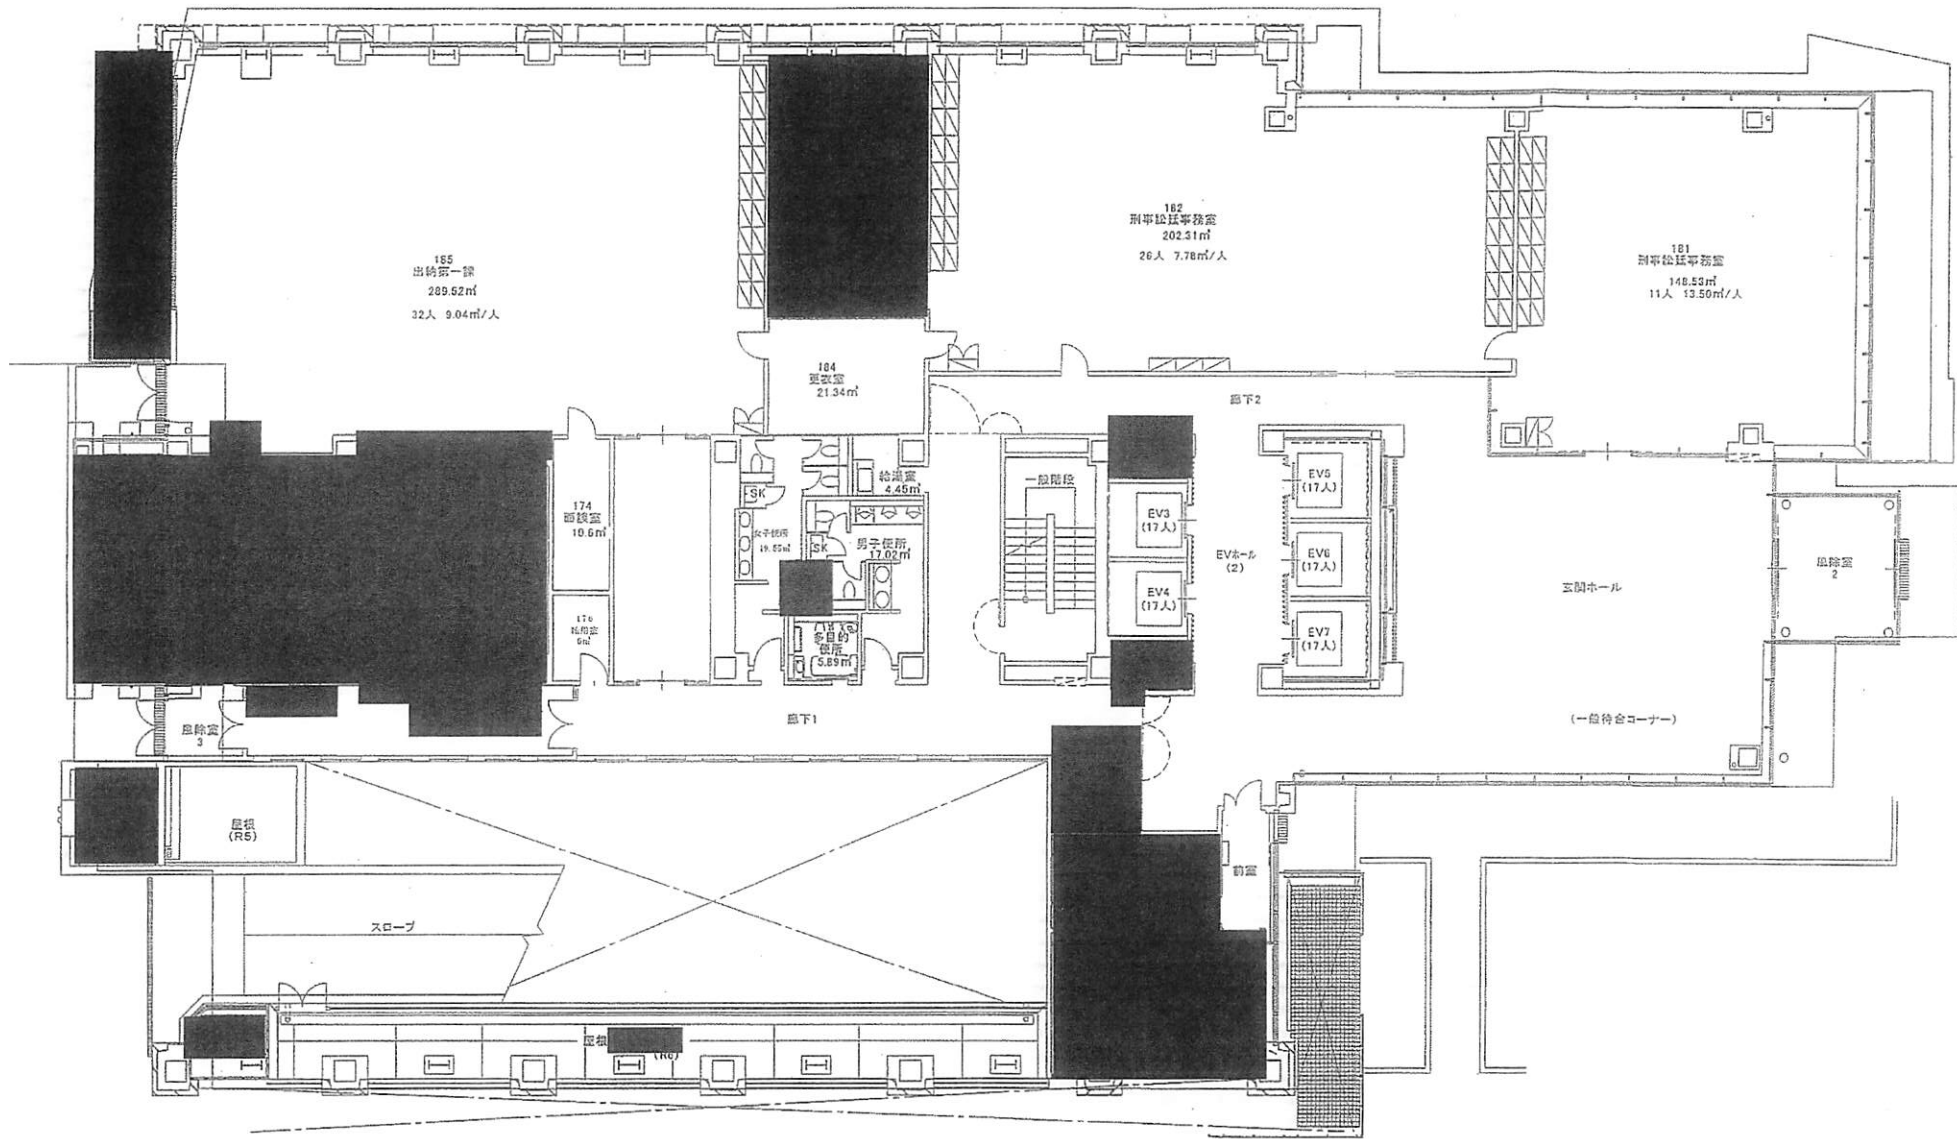


新館 1階平面図

(S=1/200)

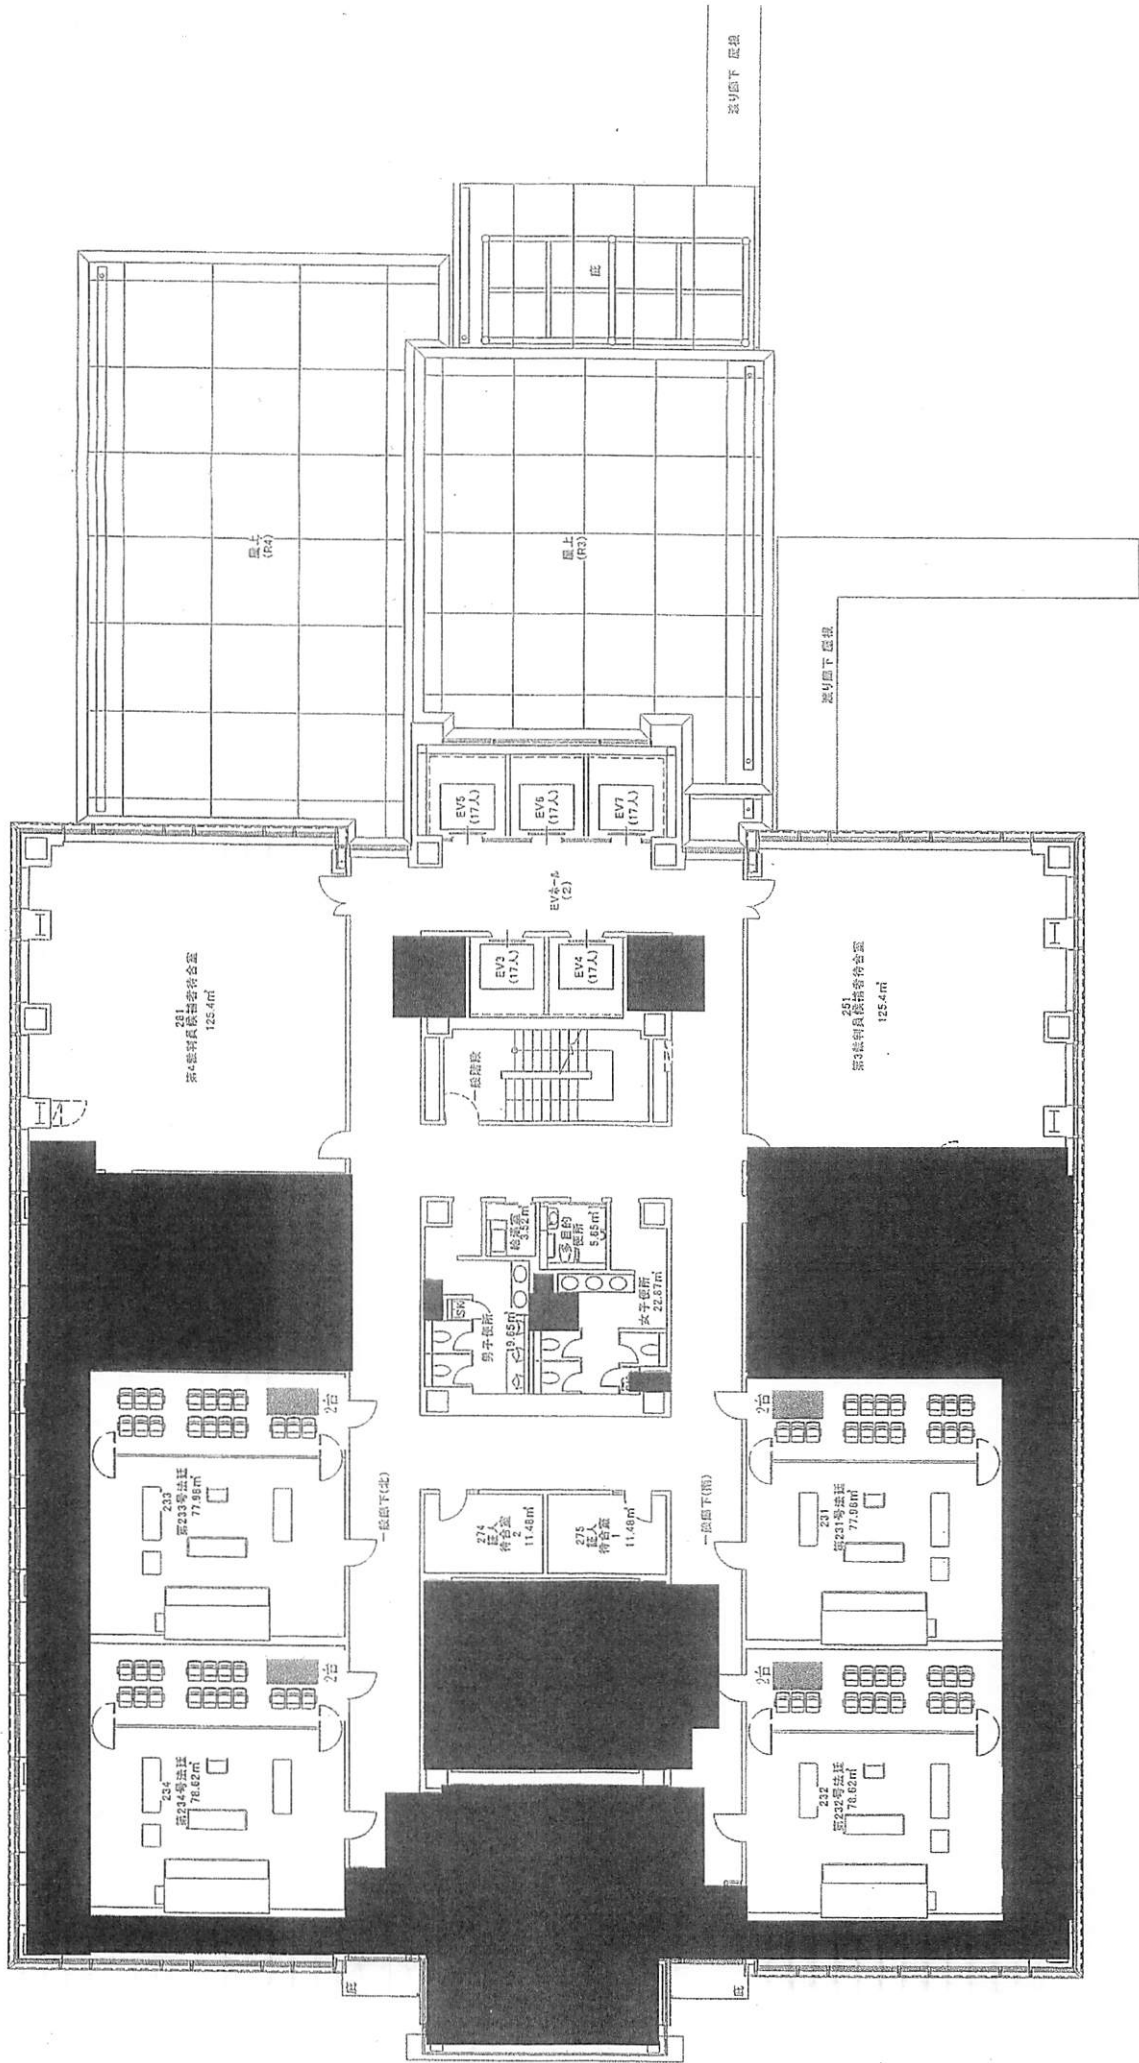


新館 2階平面図


(S=1/200)

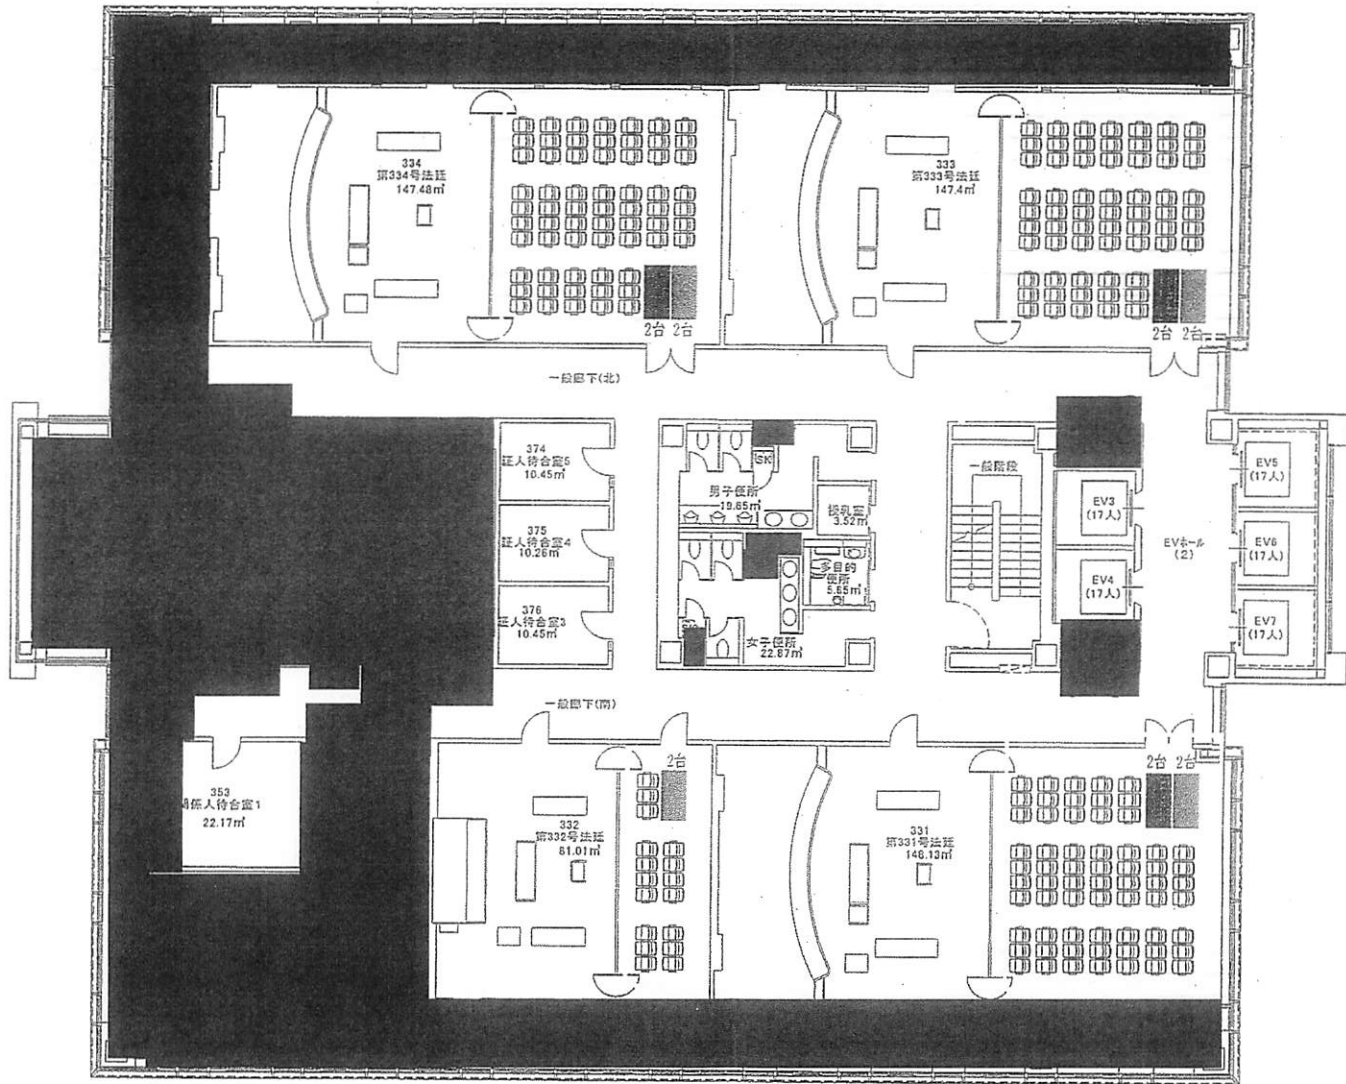


新館 3階平面図 (S=1/200)

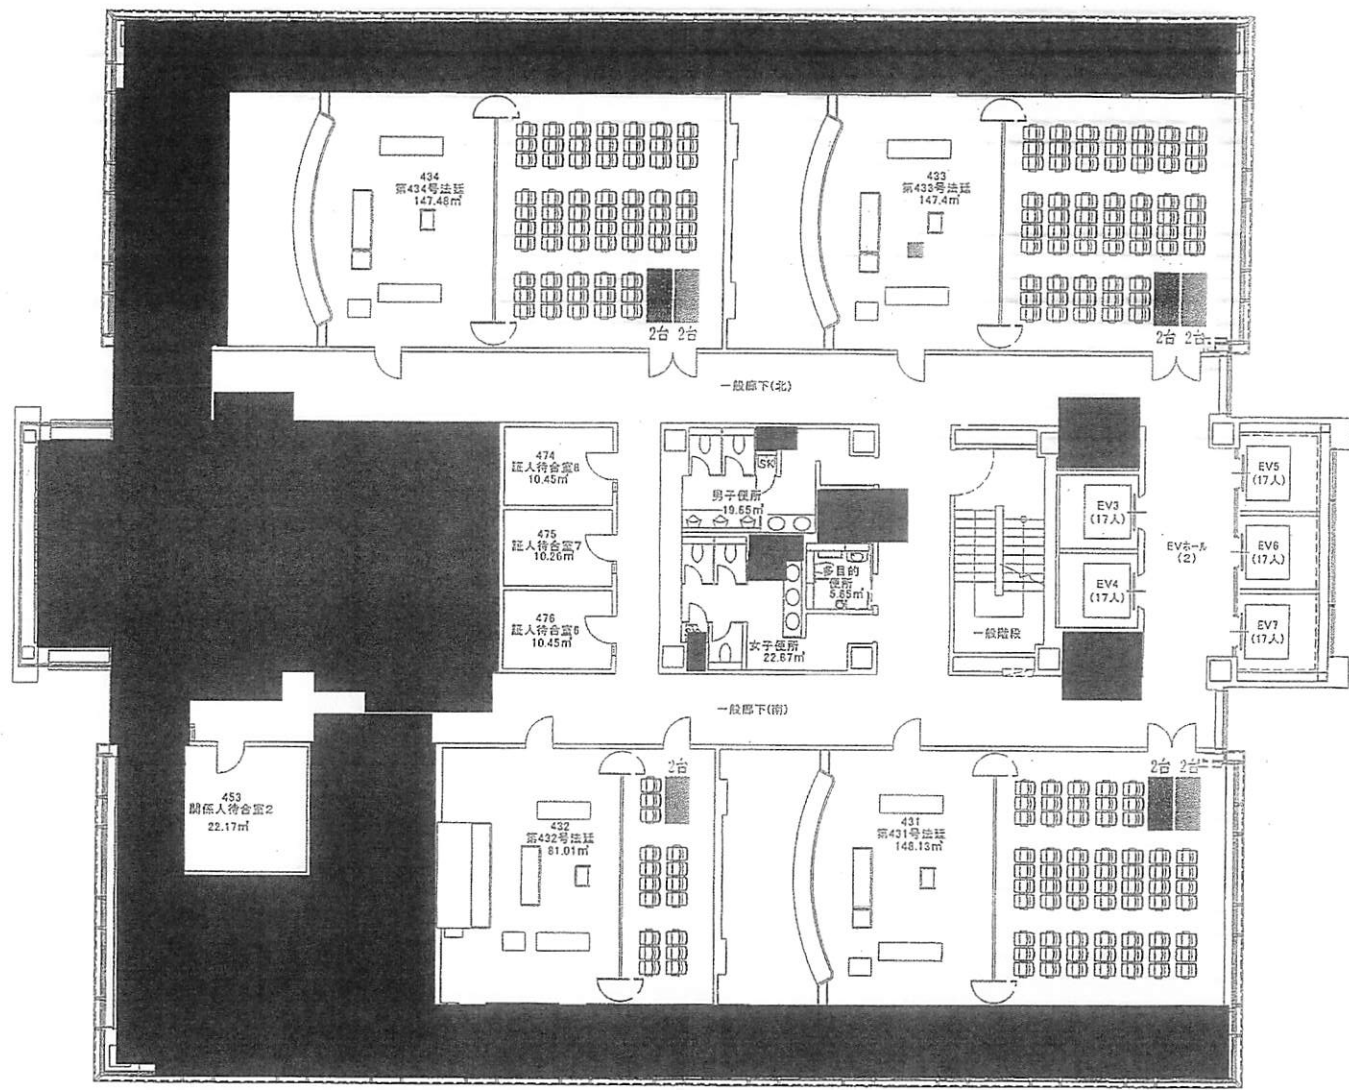

新館 4階平面図 (S=1/200)

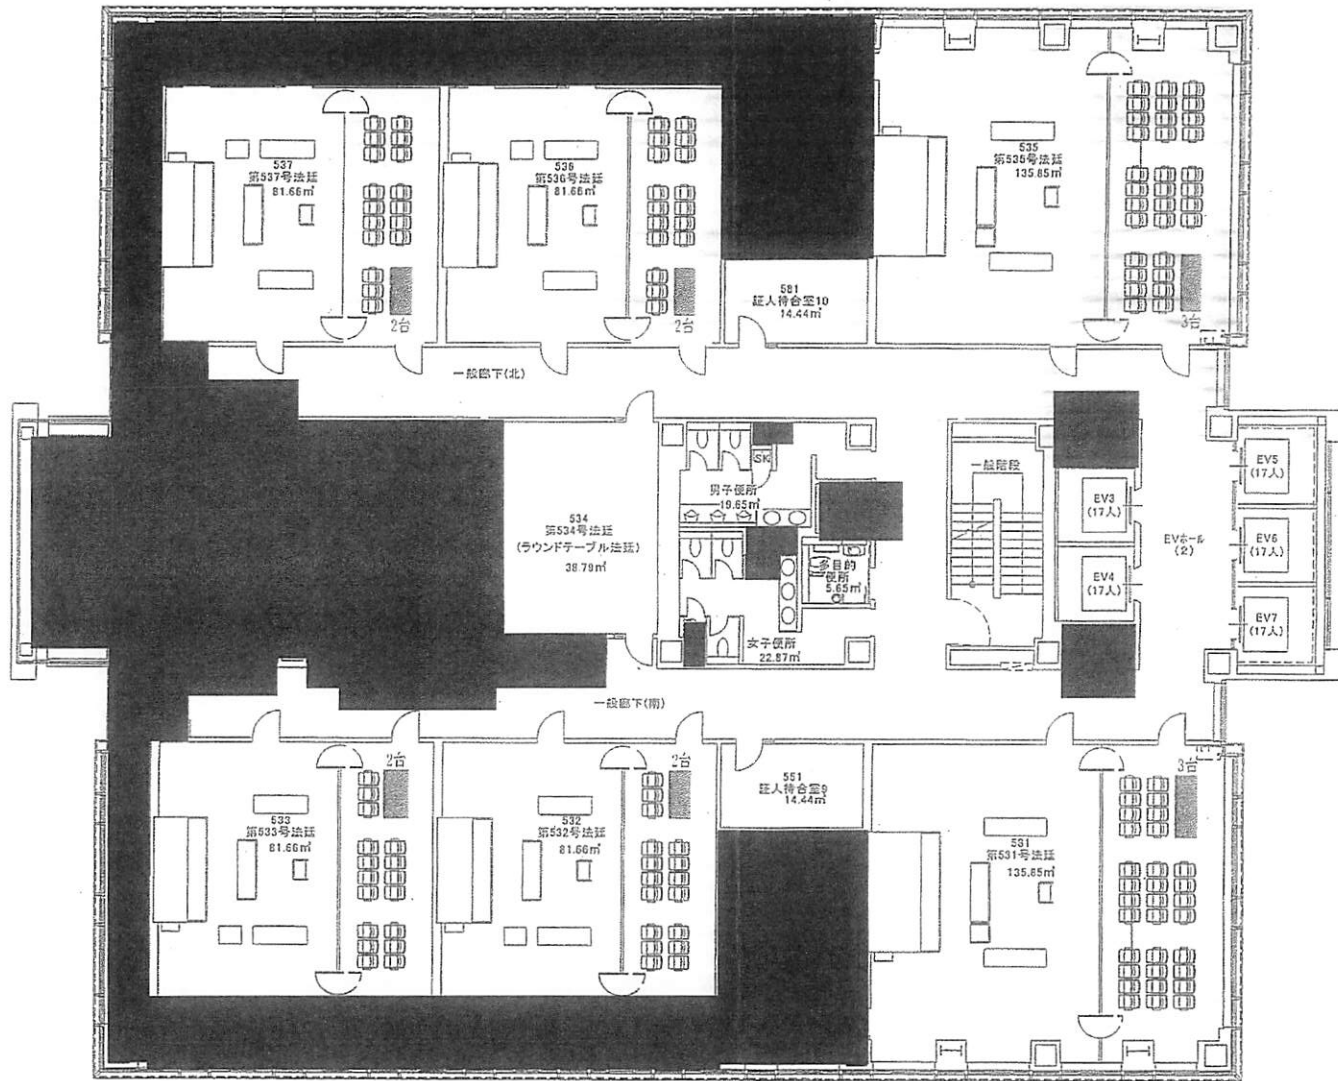


新館 5階平面図 (S=1/200)

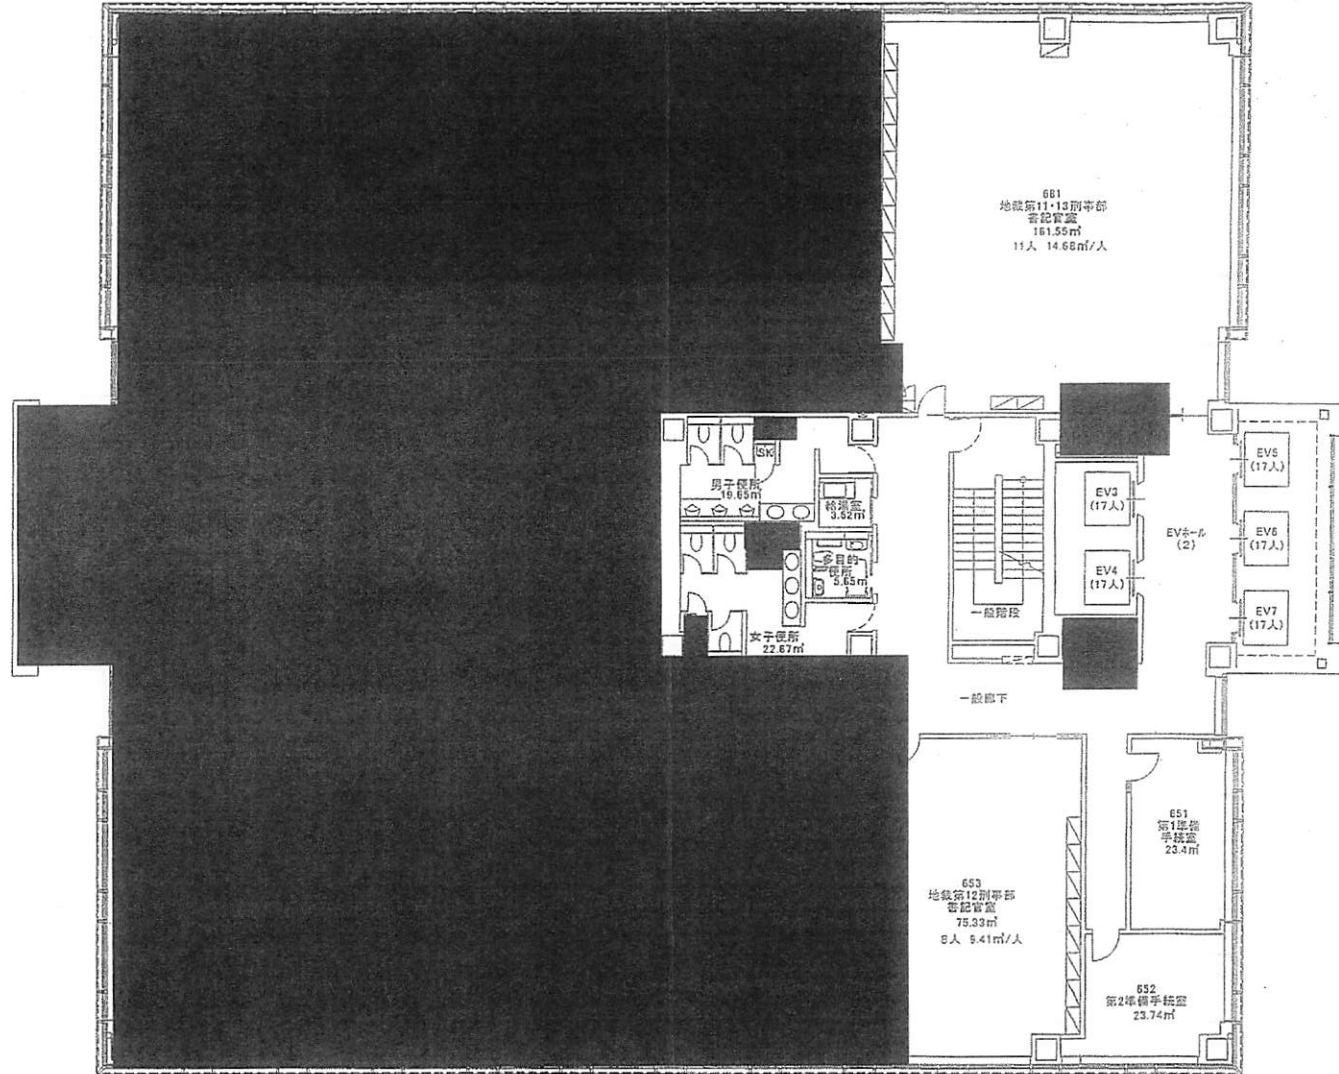


新館 6階平面図 (S=1/200)



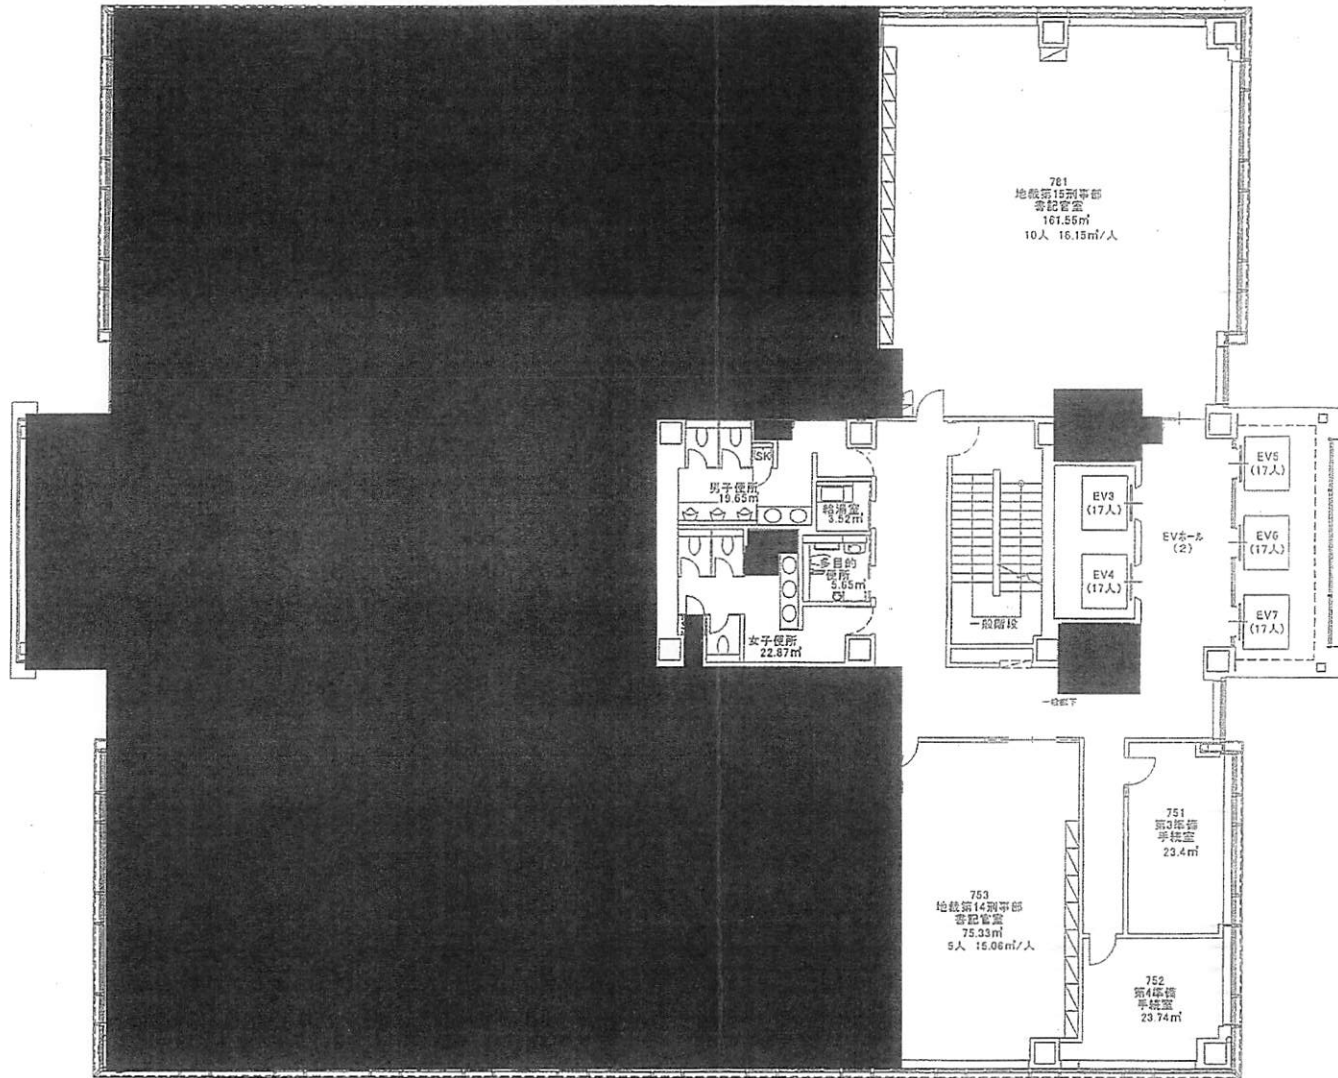


新館 7階平面図 (S=1/200)




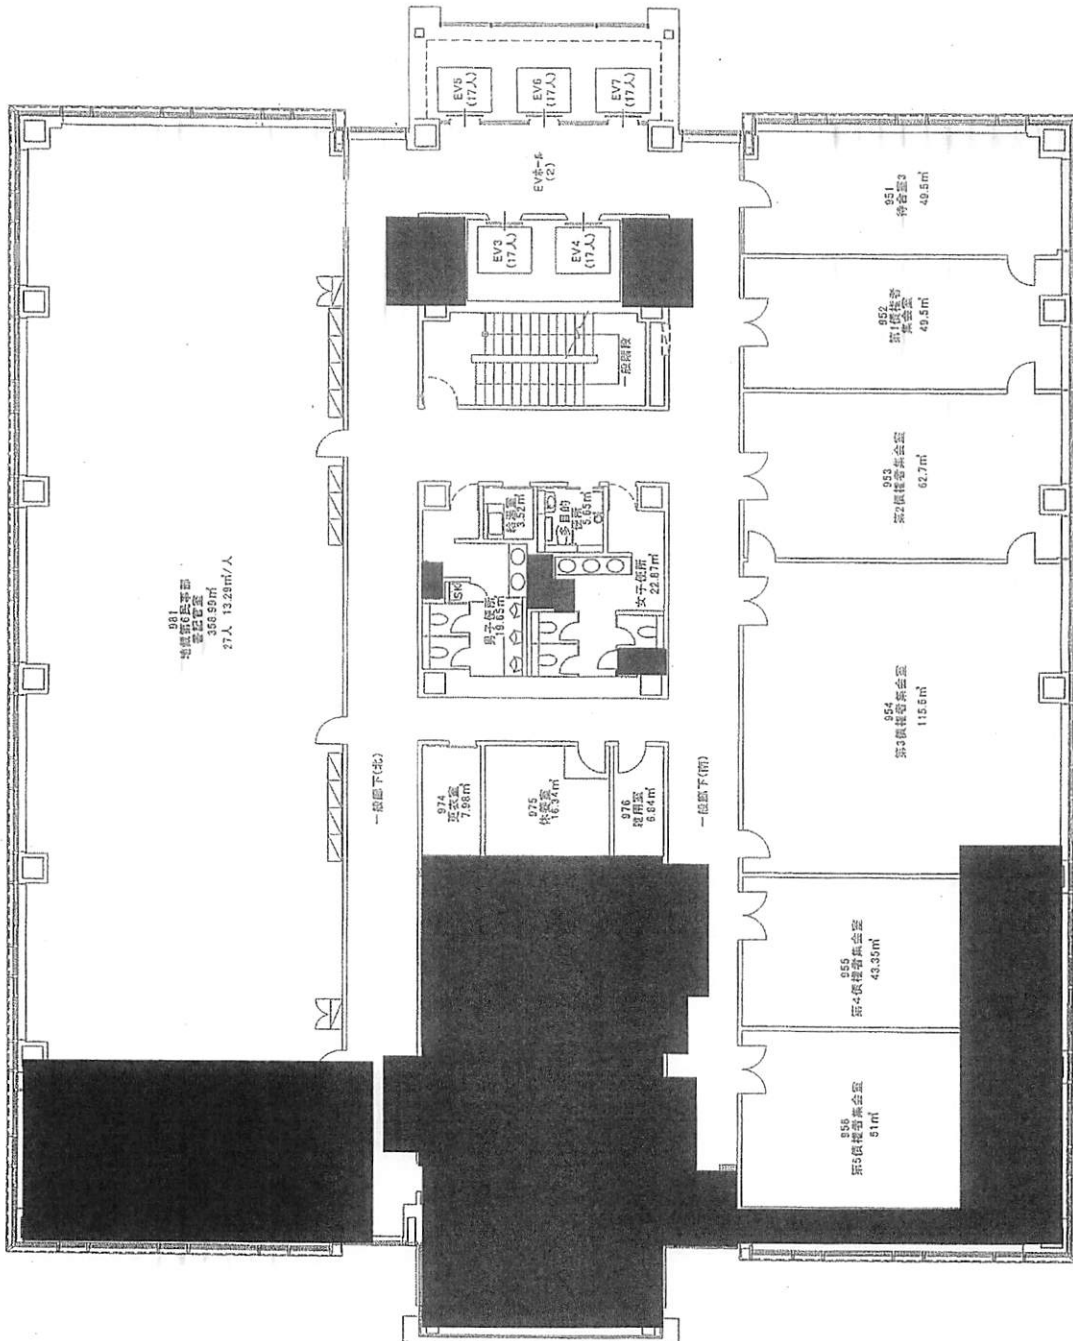


新館 9階平面図 (S=1/200)

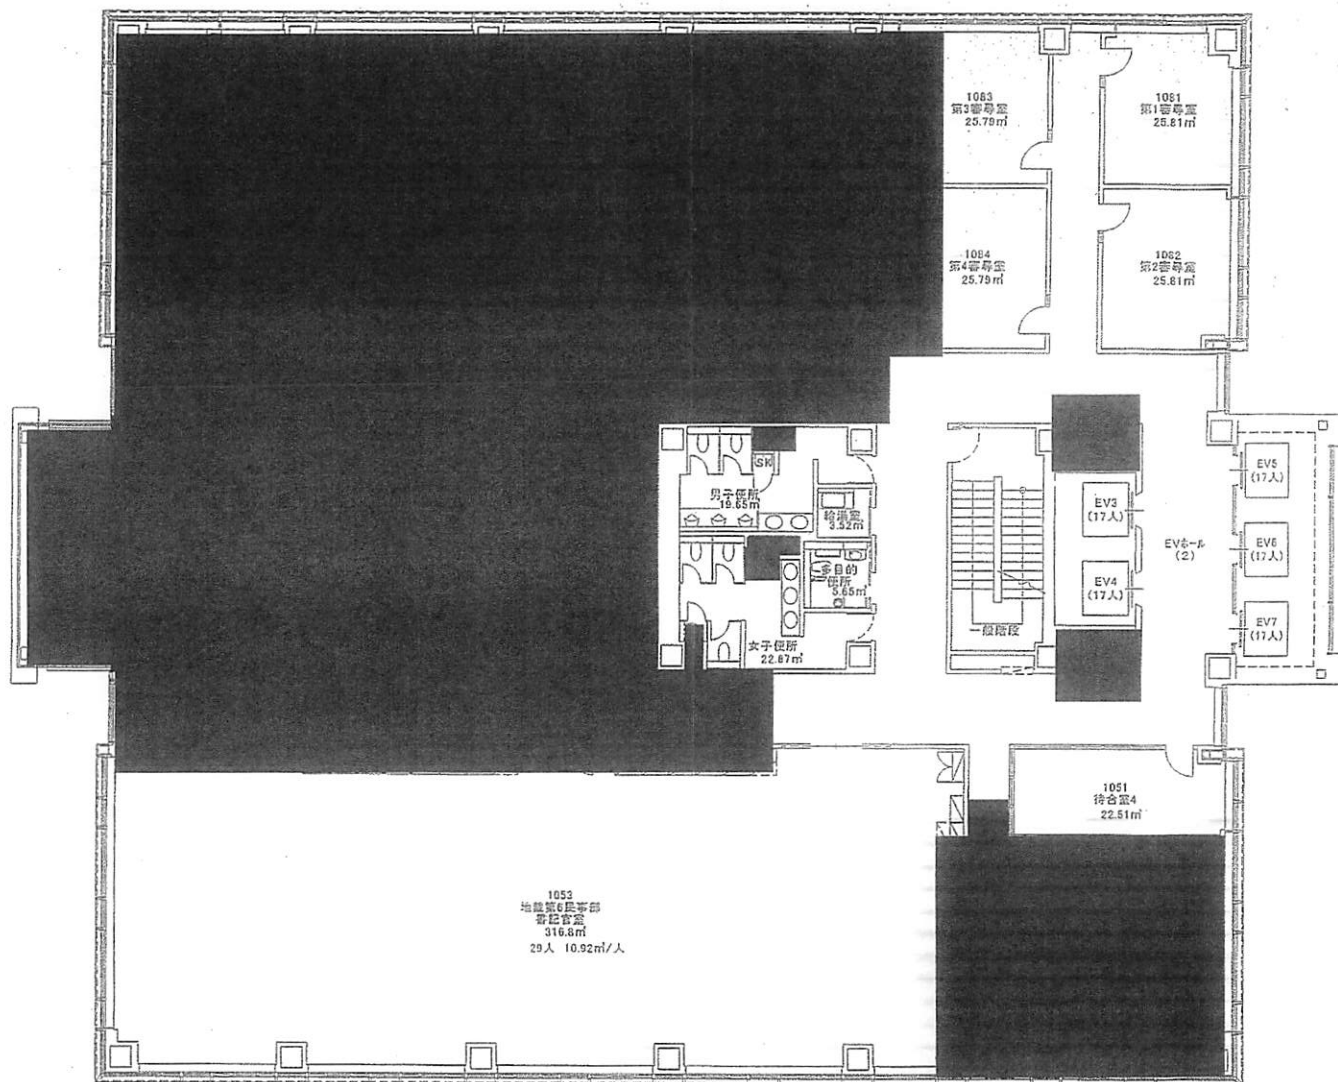


新館 10階平面図 (S=1/200)

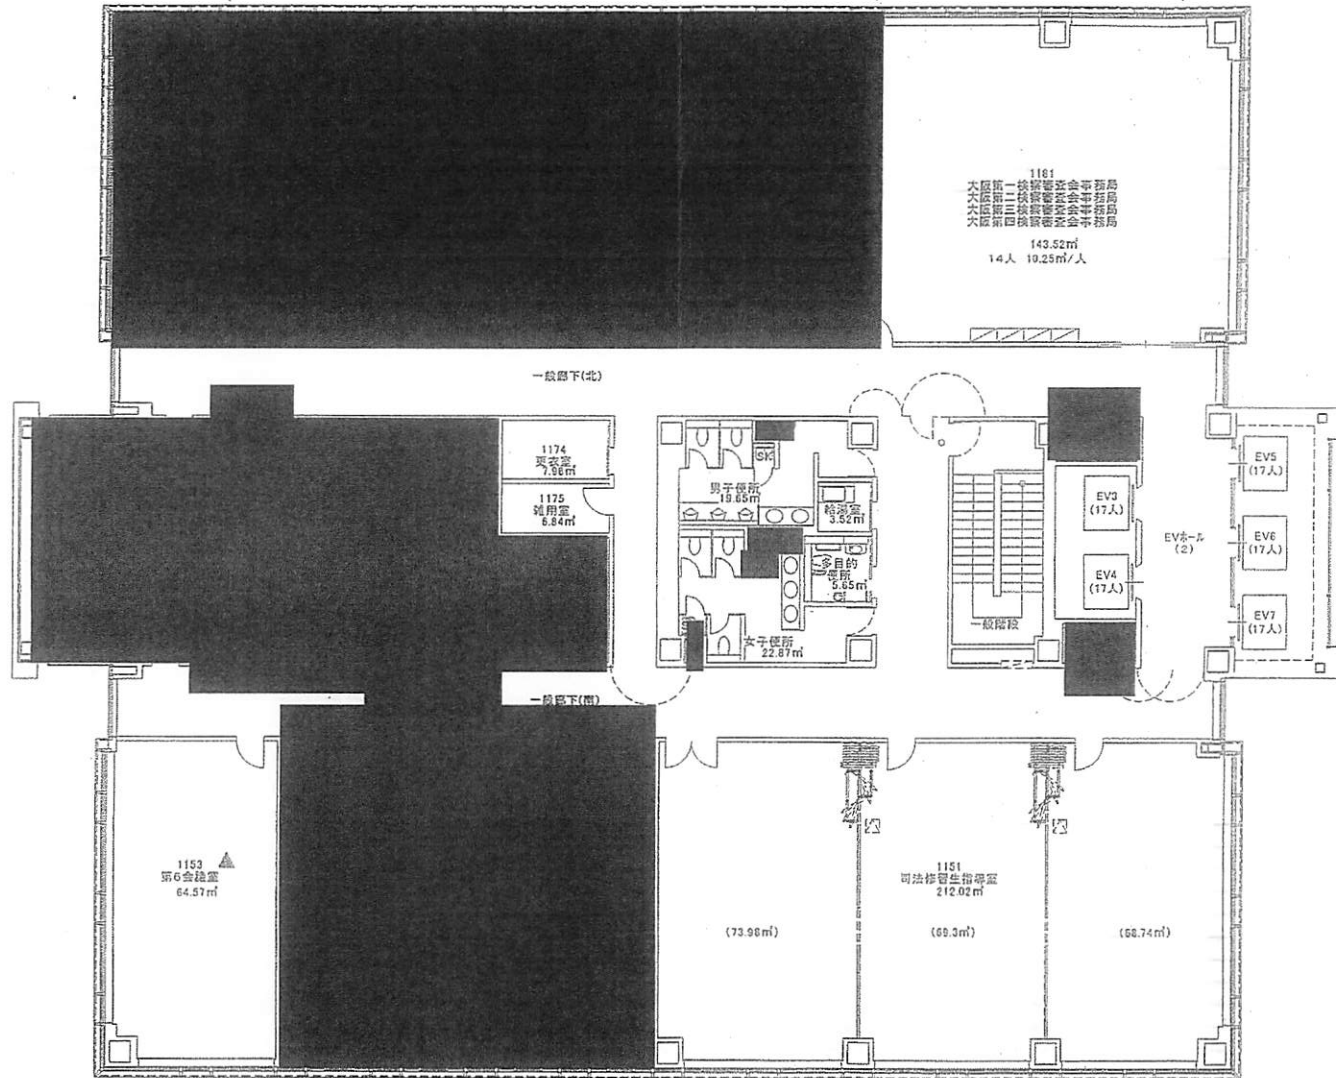

新館 11階平面図 (S=1/200)

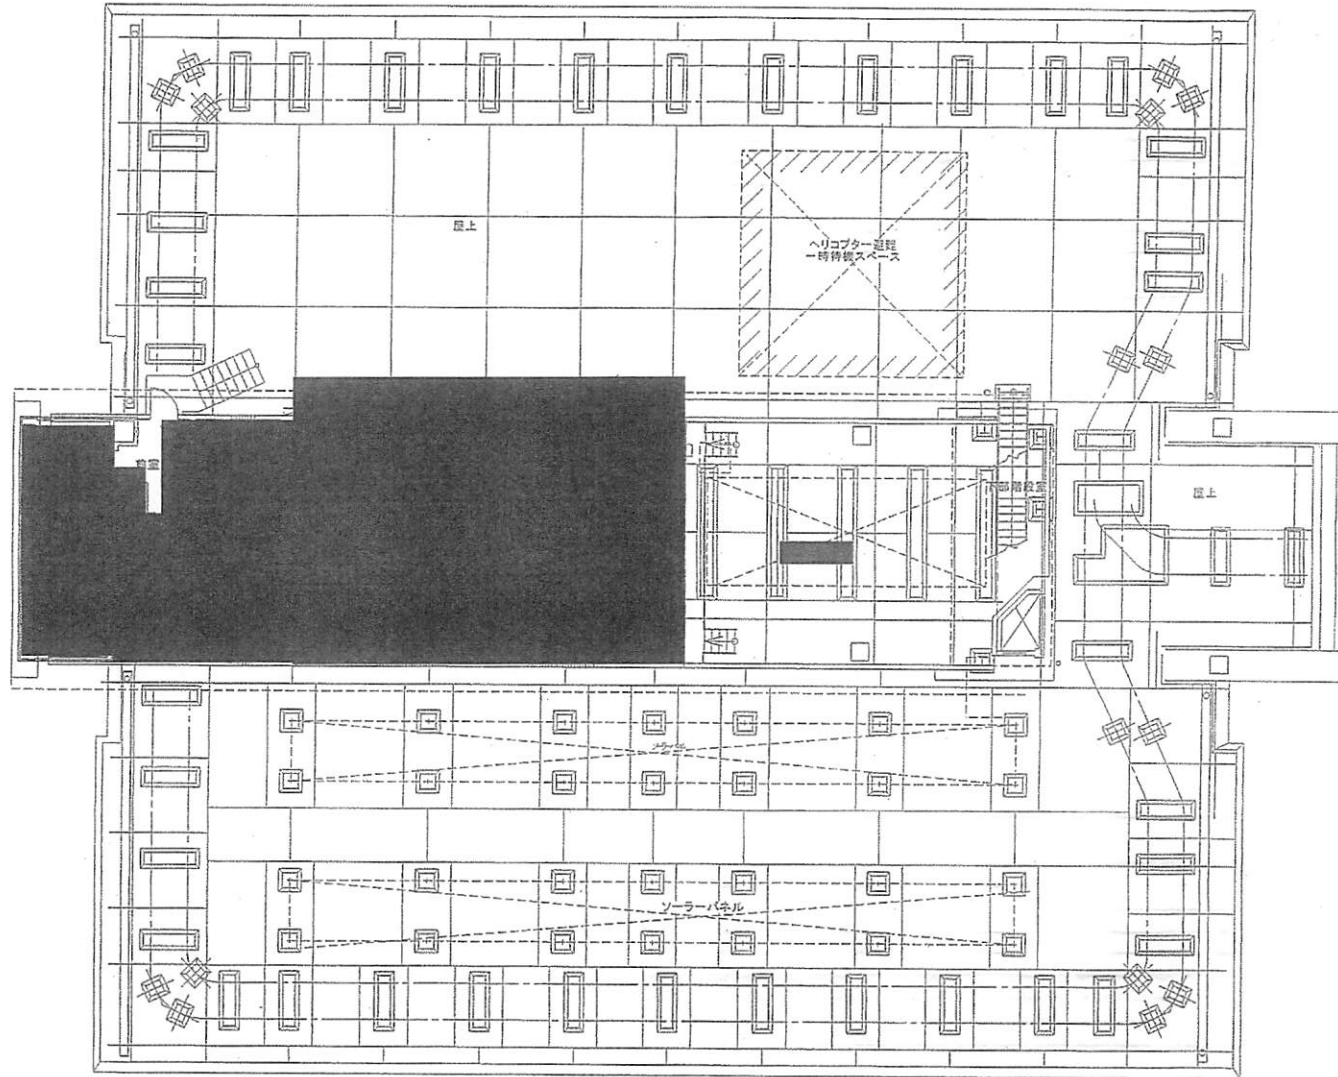

新館 PH階平面図 (S=1/200)

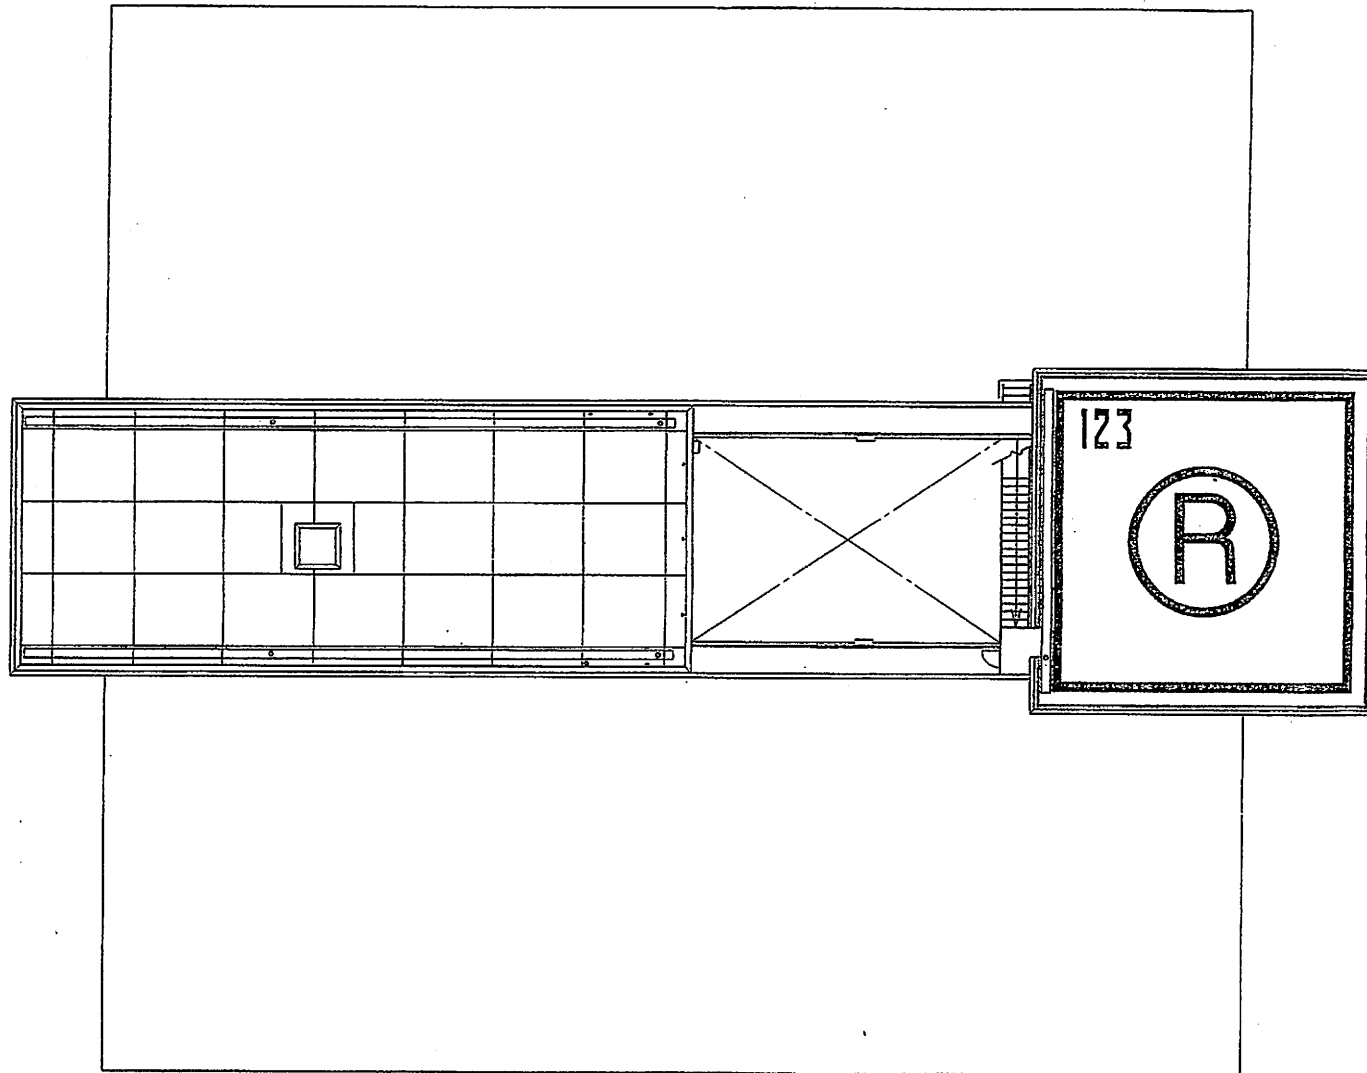

新館 R階平面図 (S=1/200)